


**Site Areas Eyre Street**



Site	1012sqm
Each Unit	74 sqm
Main House	287 sqm
Activities Room	34 sqm
Roof Outdoor Area	23 sqm
Carport	45 sqm

Neighbouring Residence  
Residence  
Brick Veneer  
Tiles

Neighbouring Residence  
Residence  
Weatherboard  
Corrugated Iron

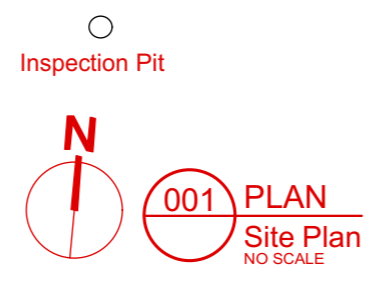

EYRE STREET

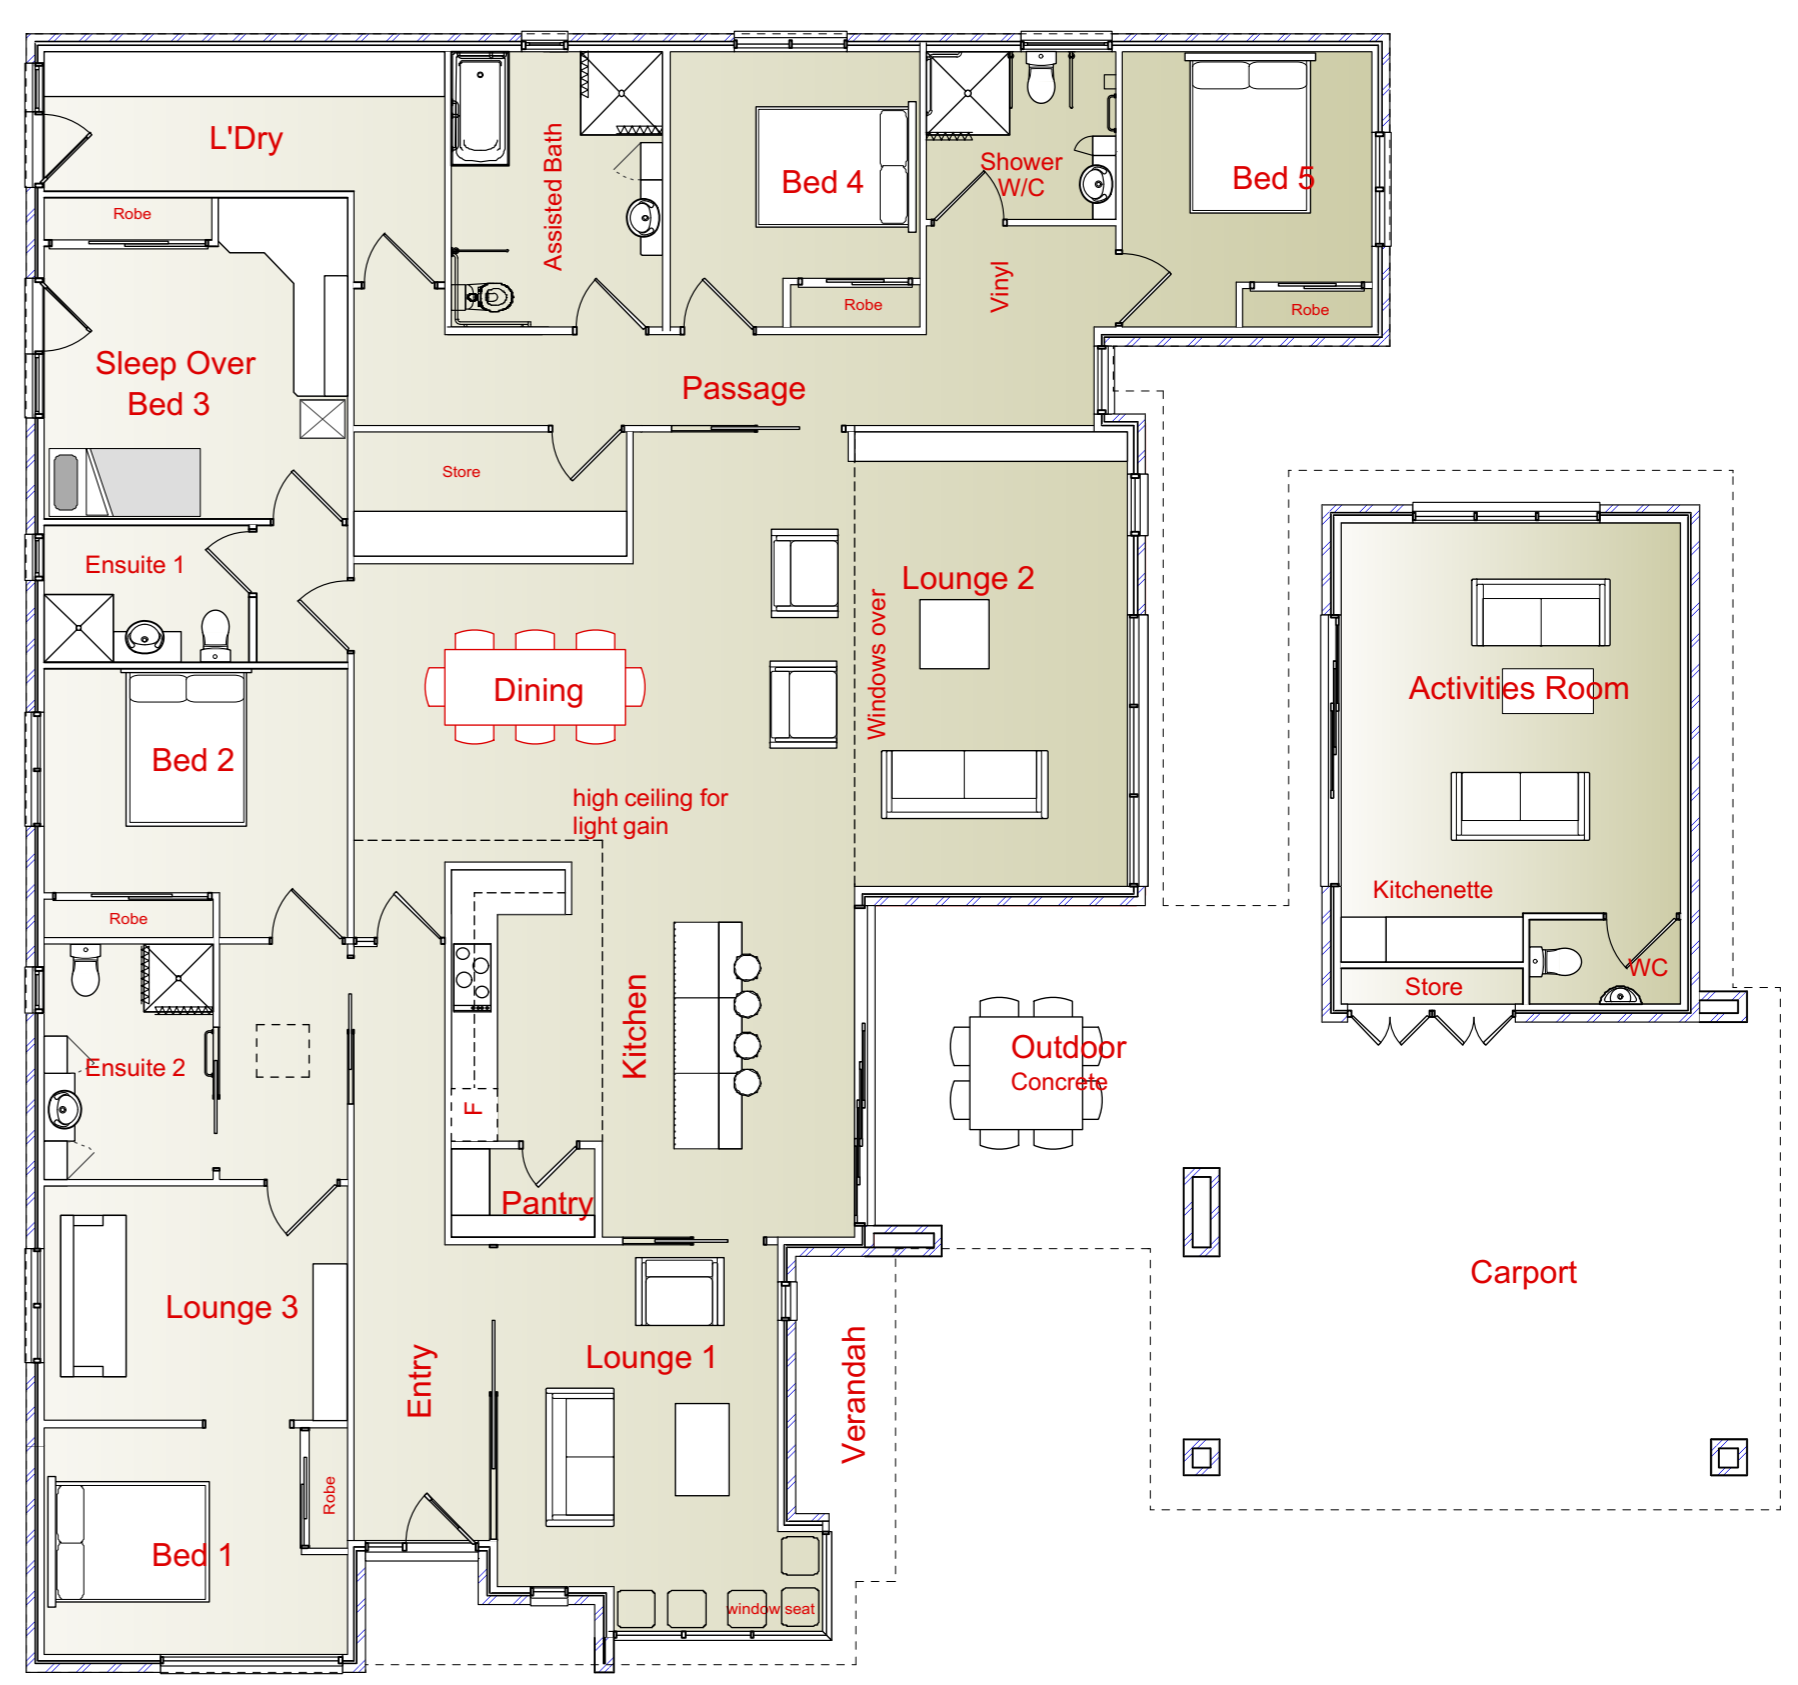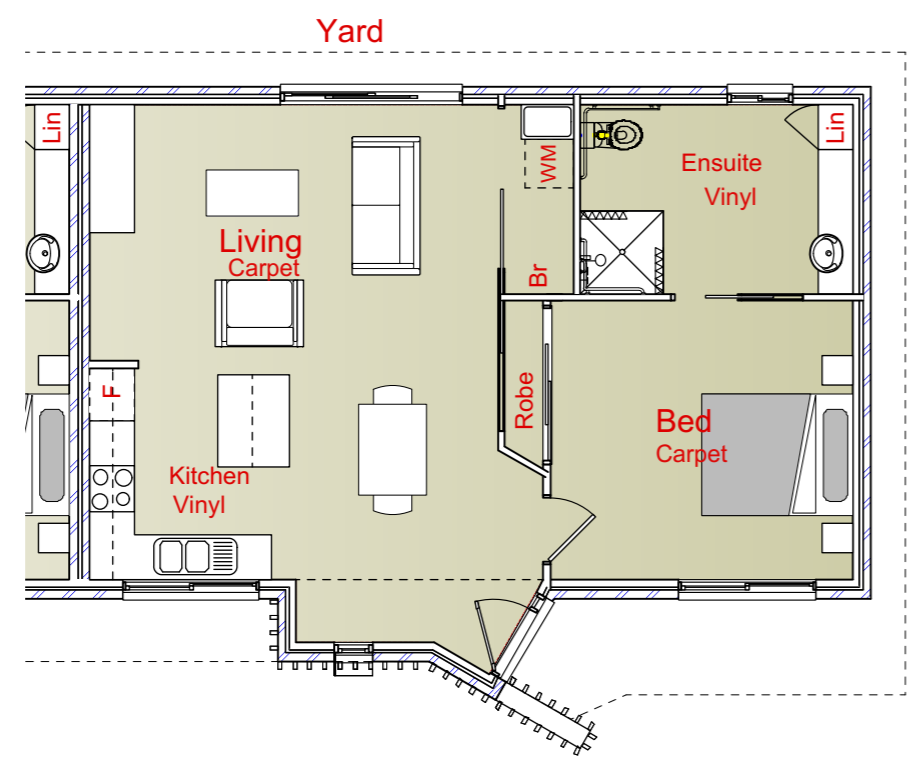


**Proposal Site/Floor Plans Option 3**

01 S  
000-01-15







001 ELEVATION  
South  
Scale 1:100

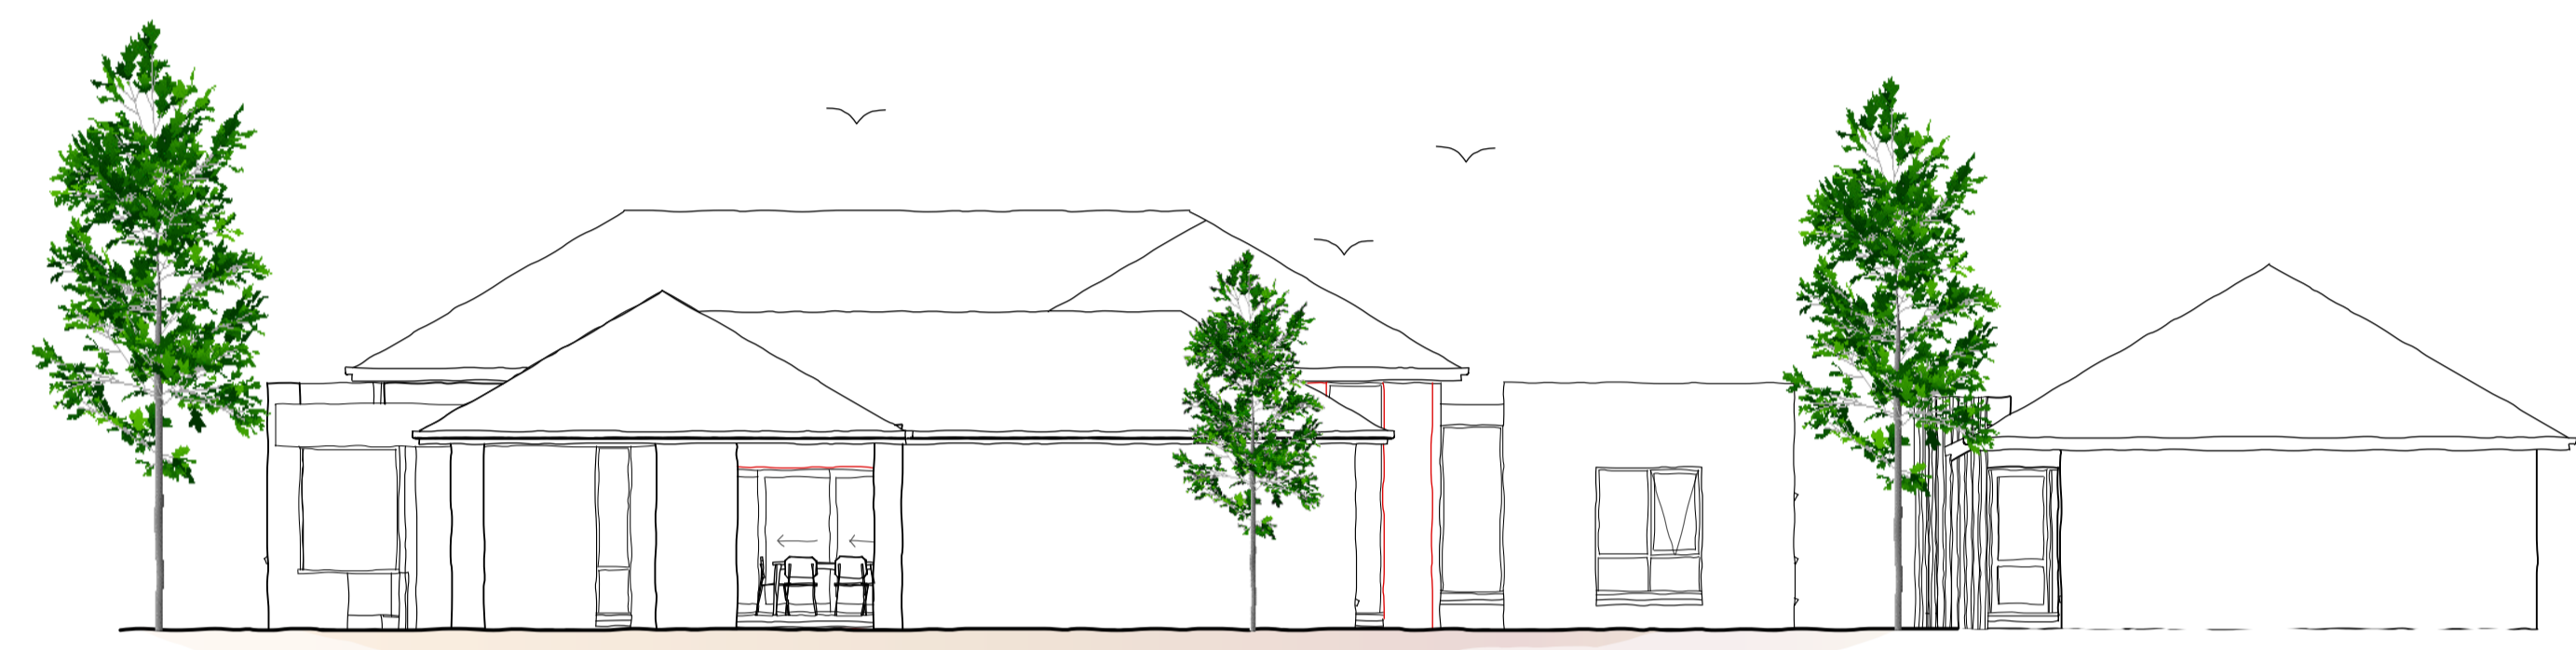

002 ELEVATION  
East  
Scale 1:100

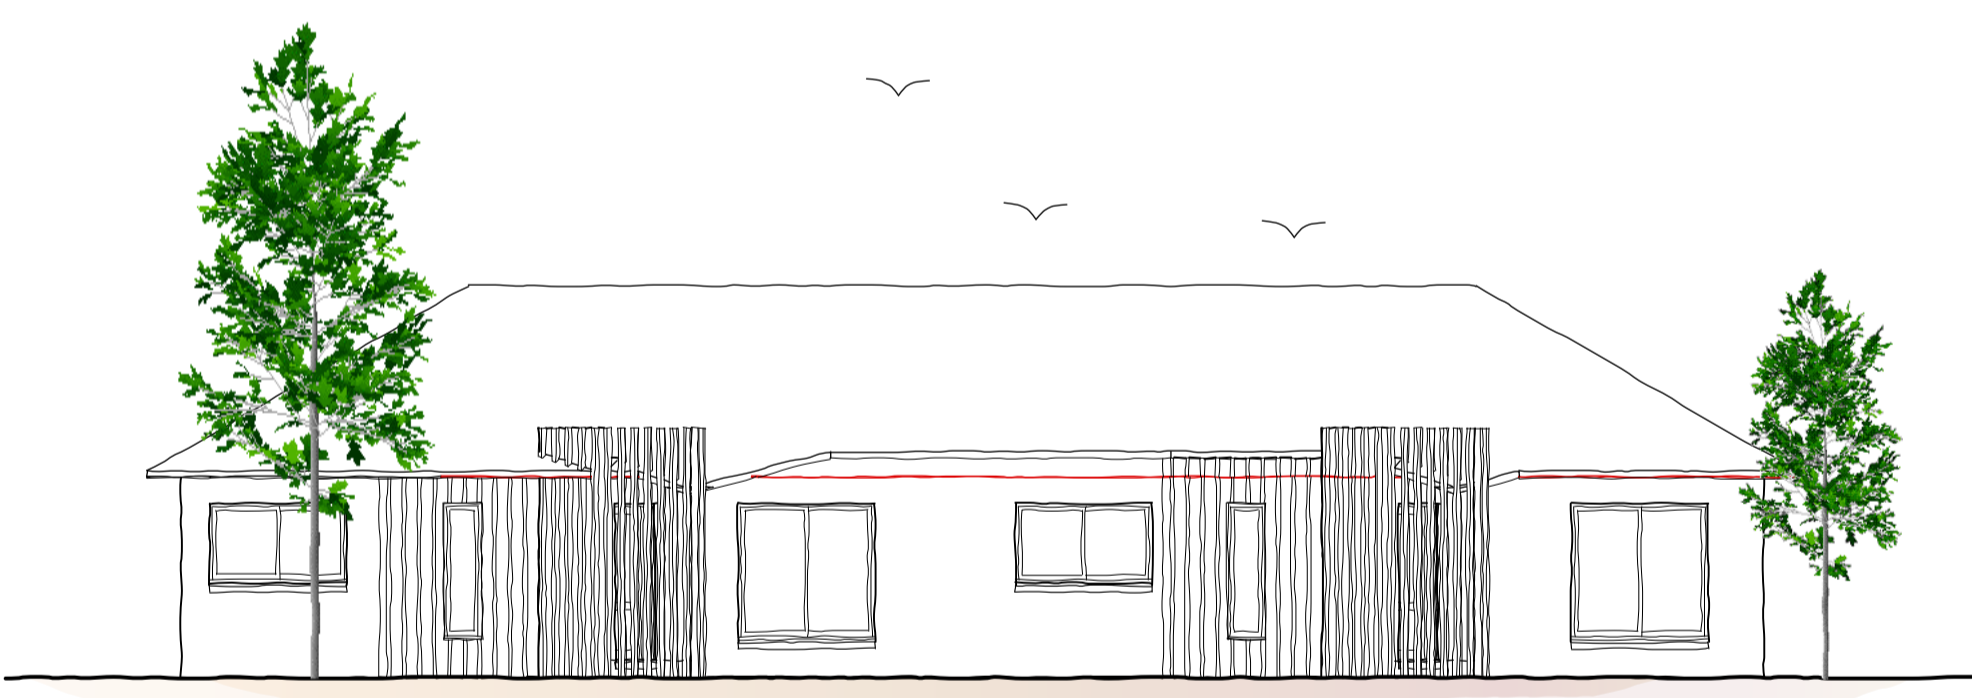

003 UNIT ELEVATION  
South  
Scale 1:100

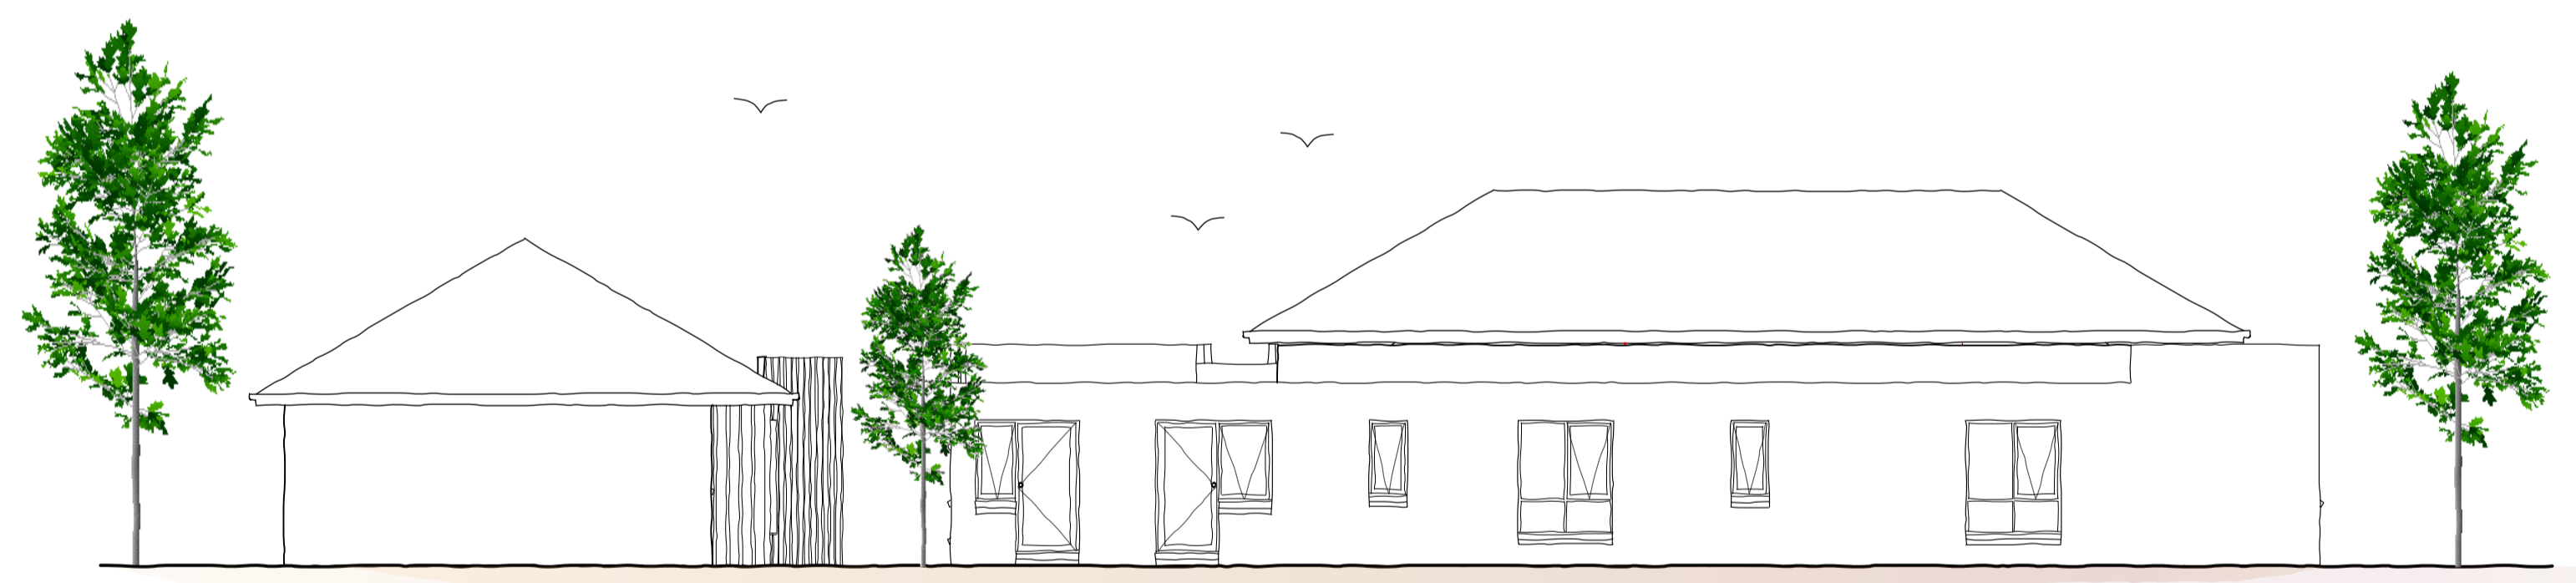

004 ELEVATION  
West  
Scale 1:100